




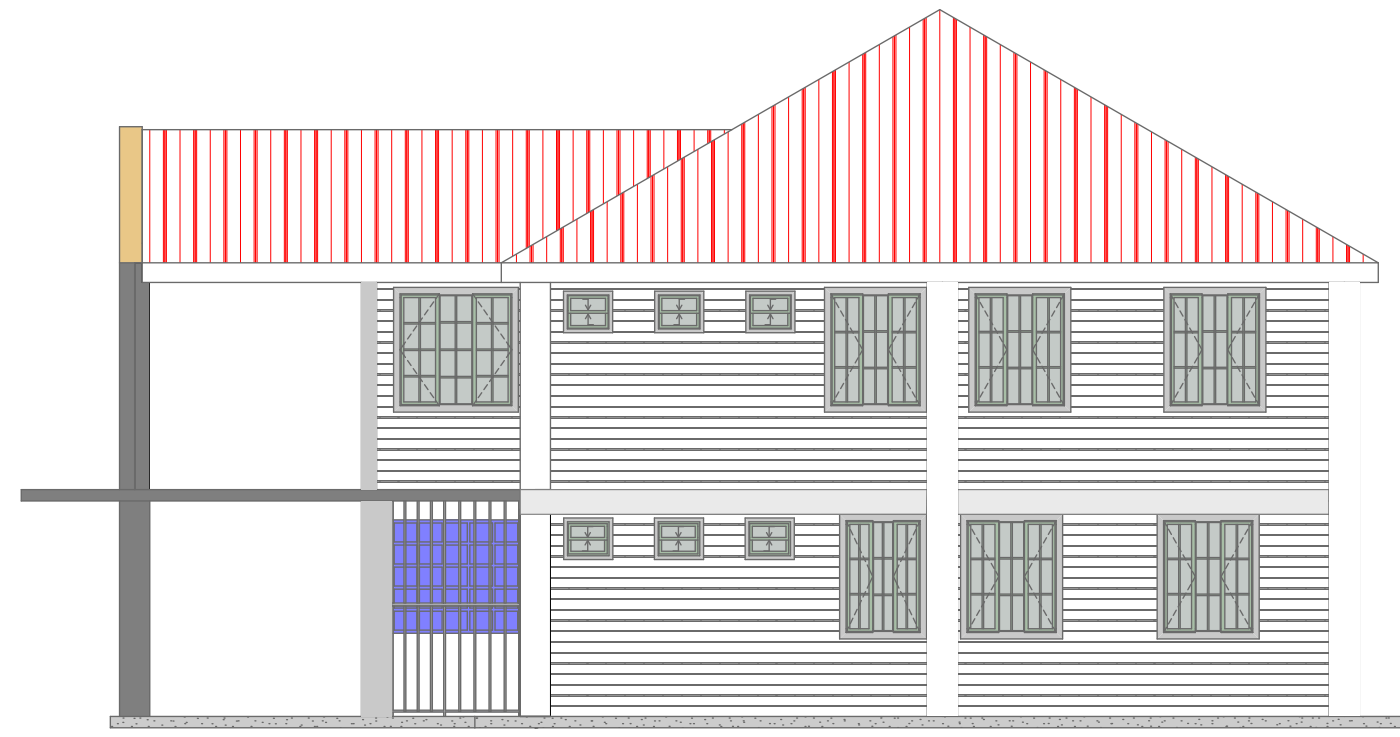


EAST ELEVATION

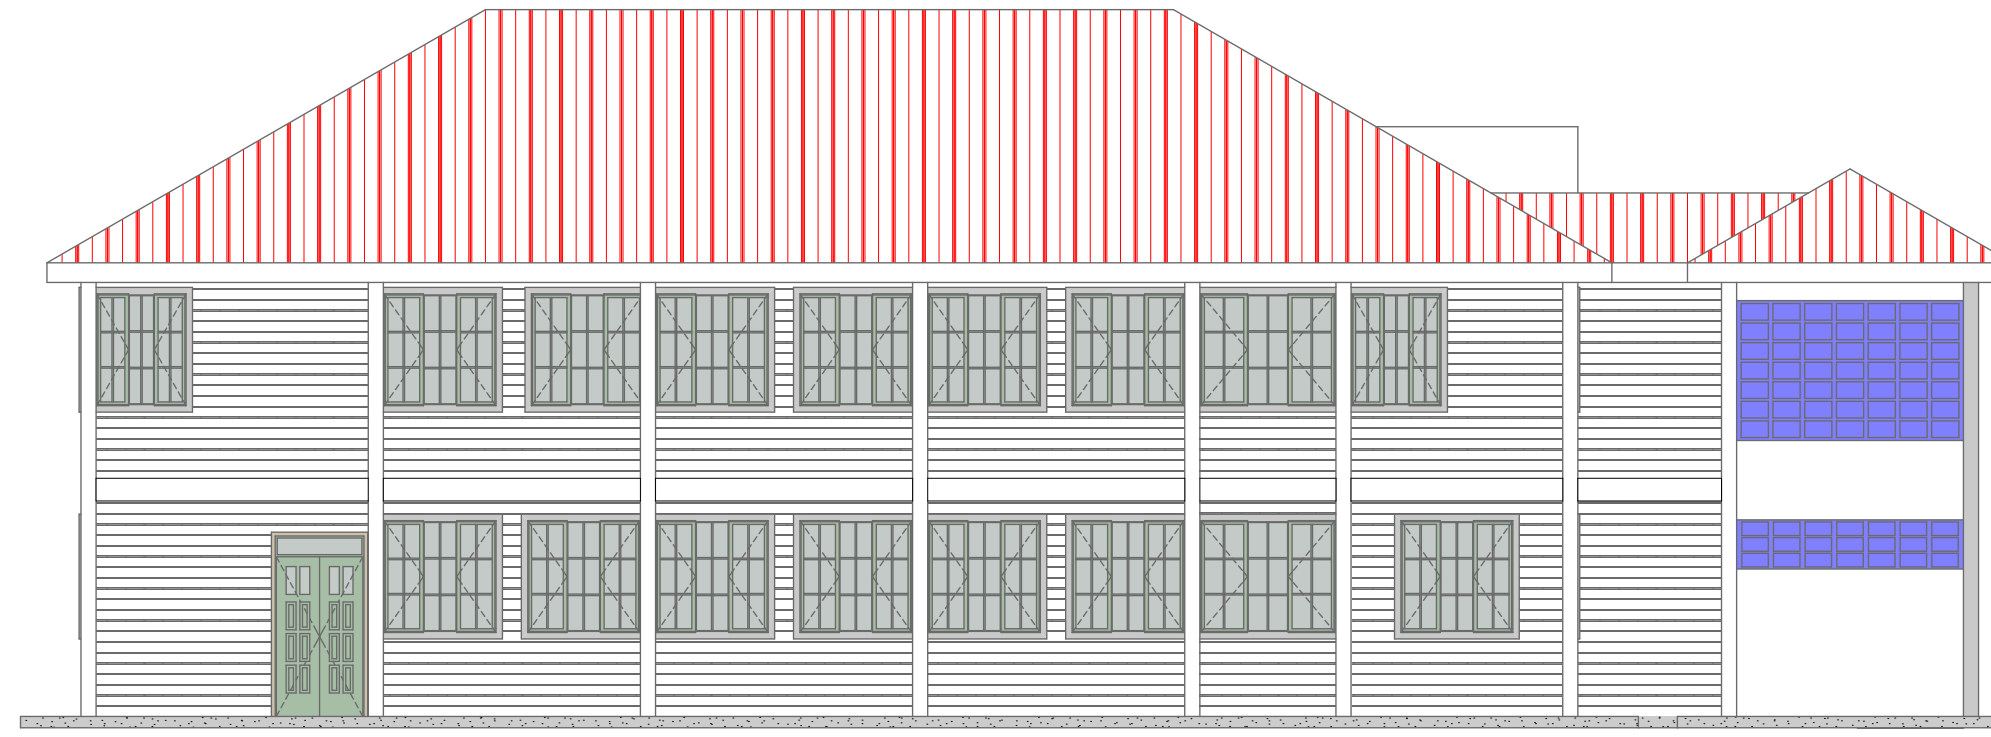


REAR ELEVATION

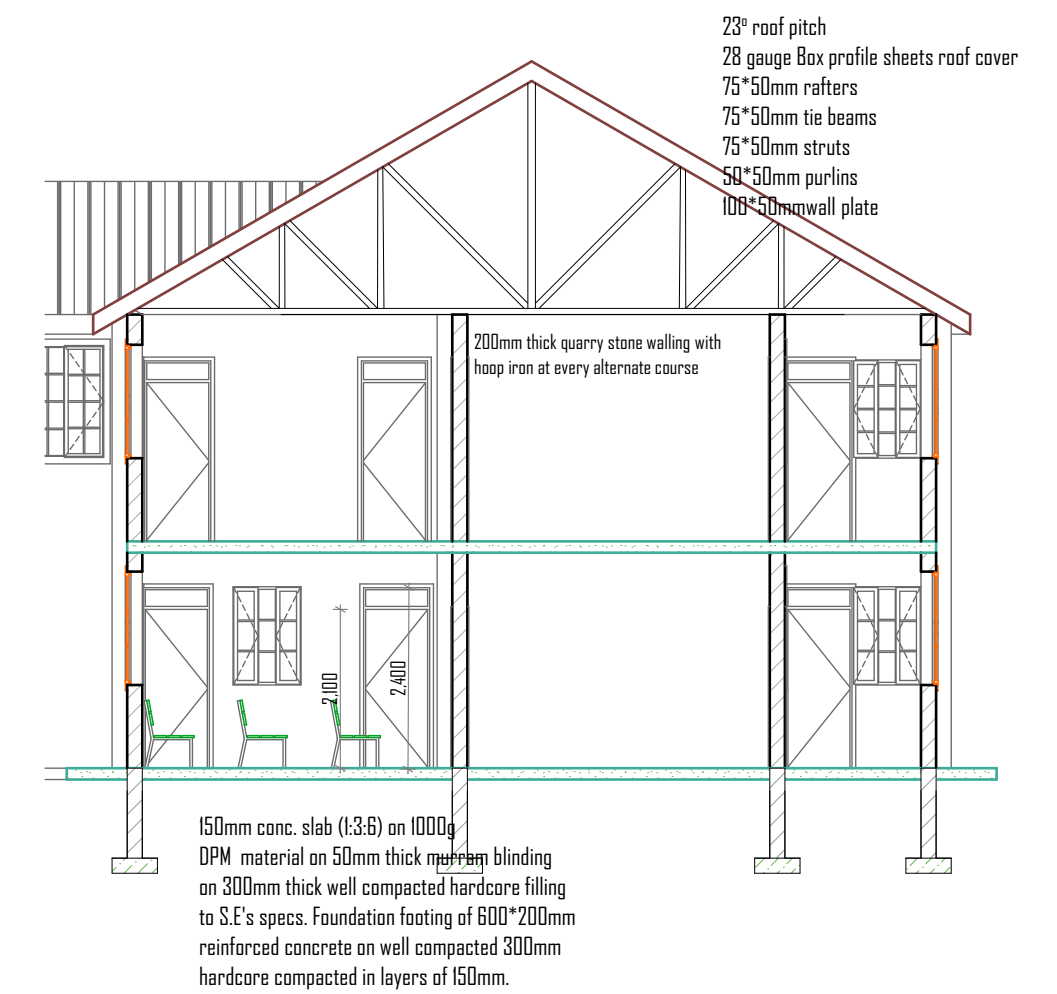


BUILDING SECTION (S-01)

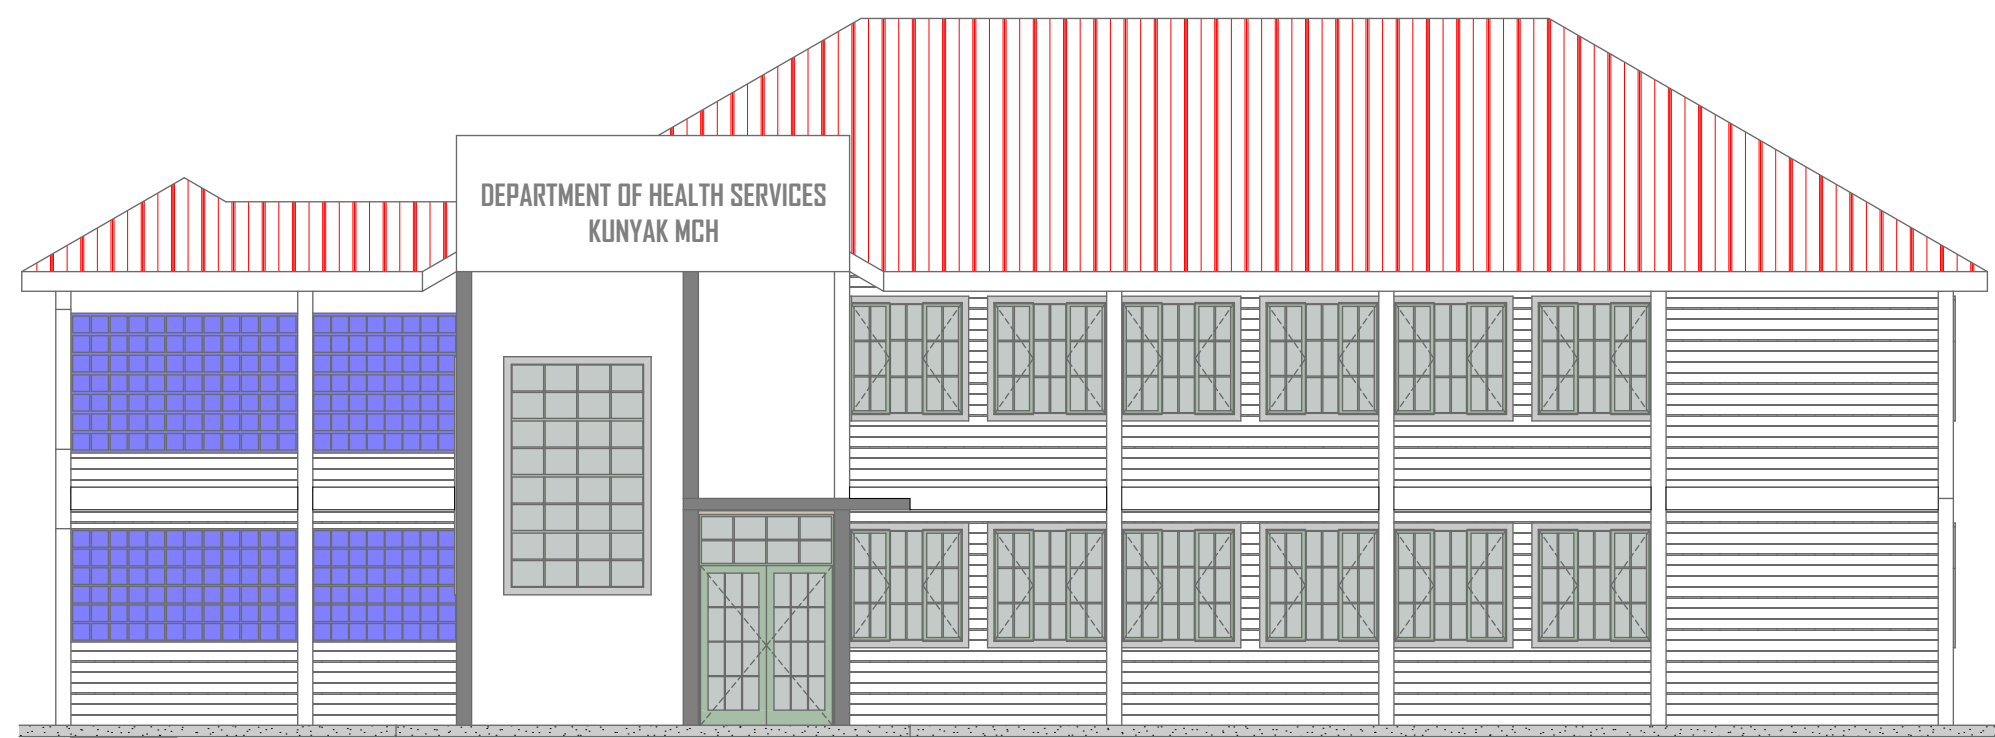


FRONT ELEVATION

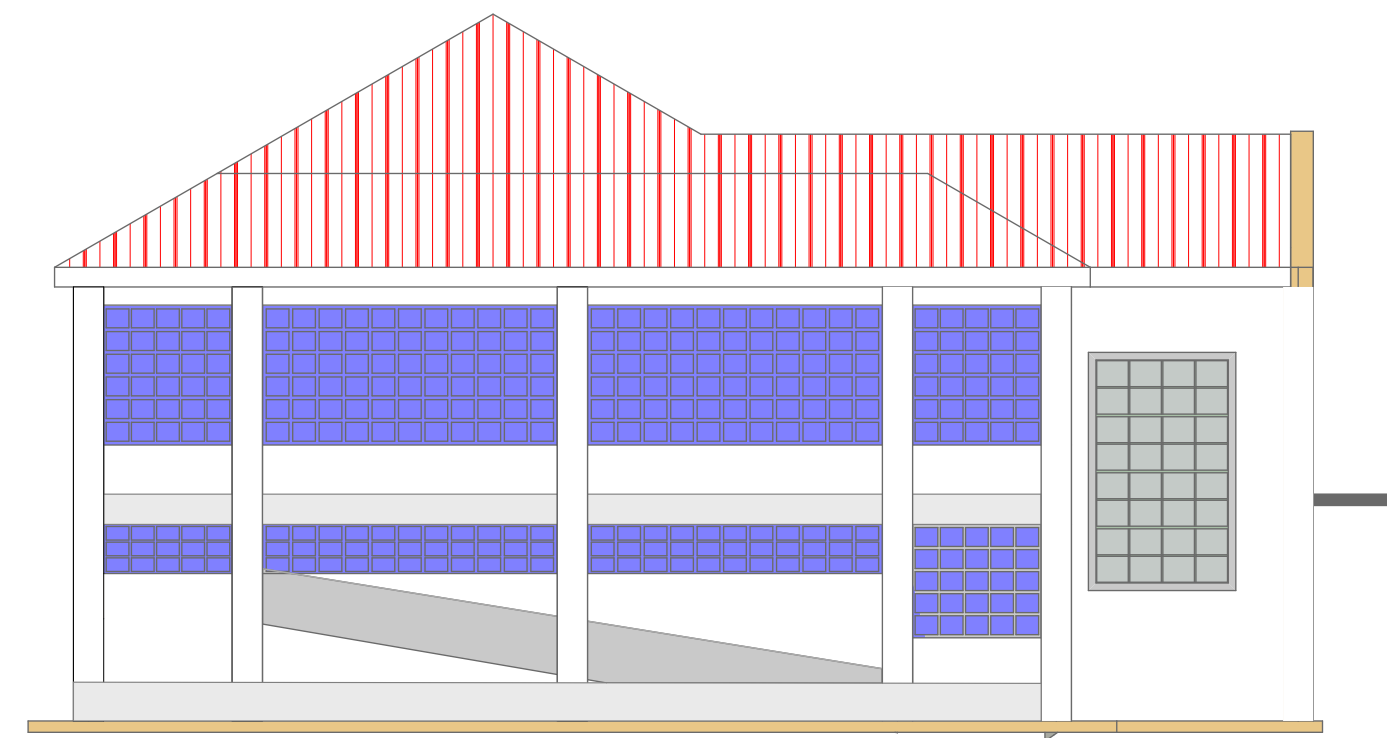

WEST ELEVATION

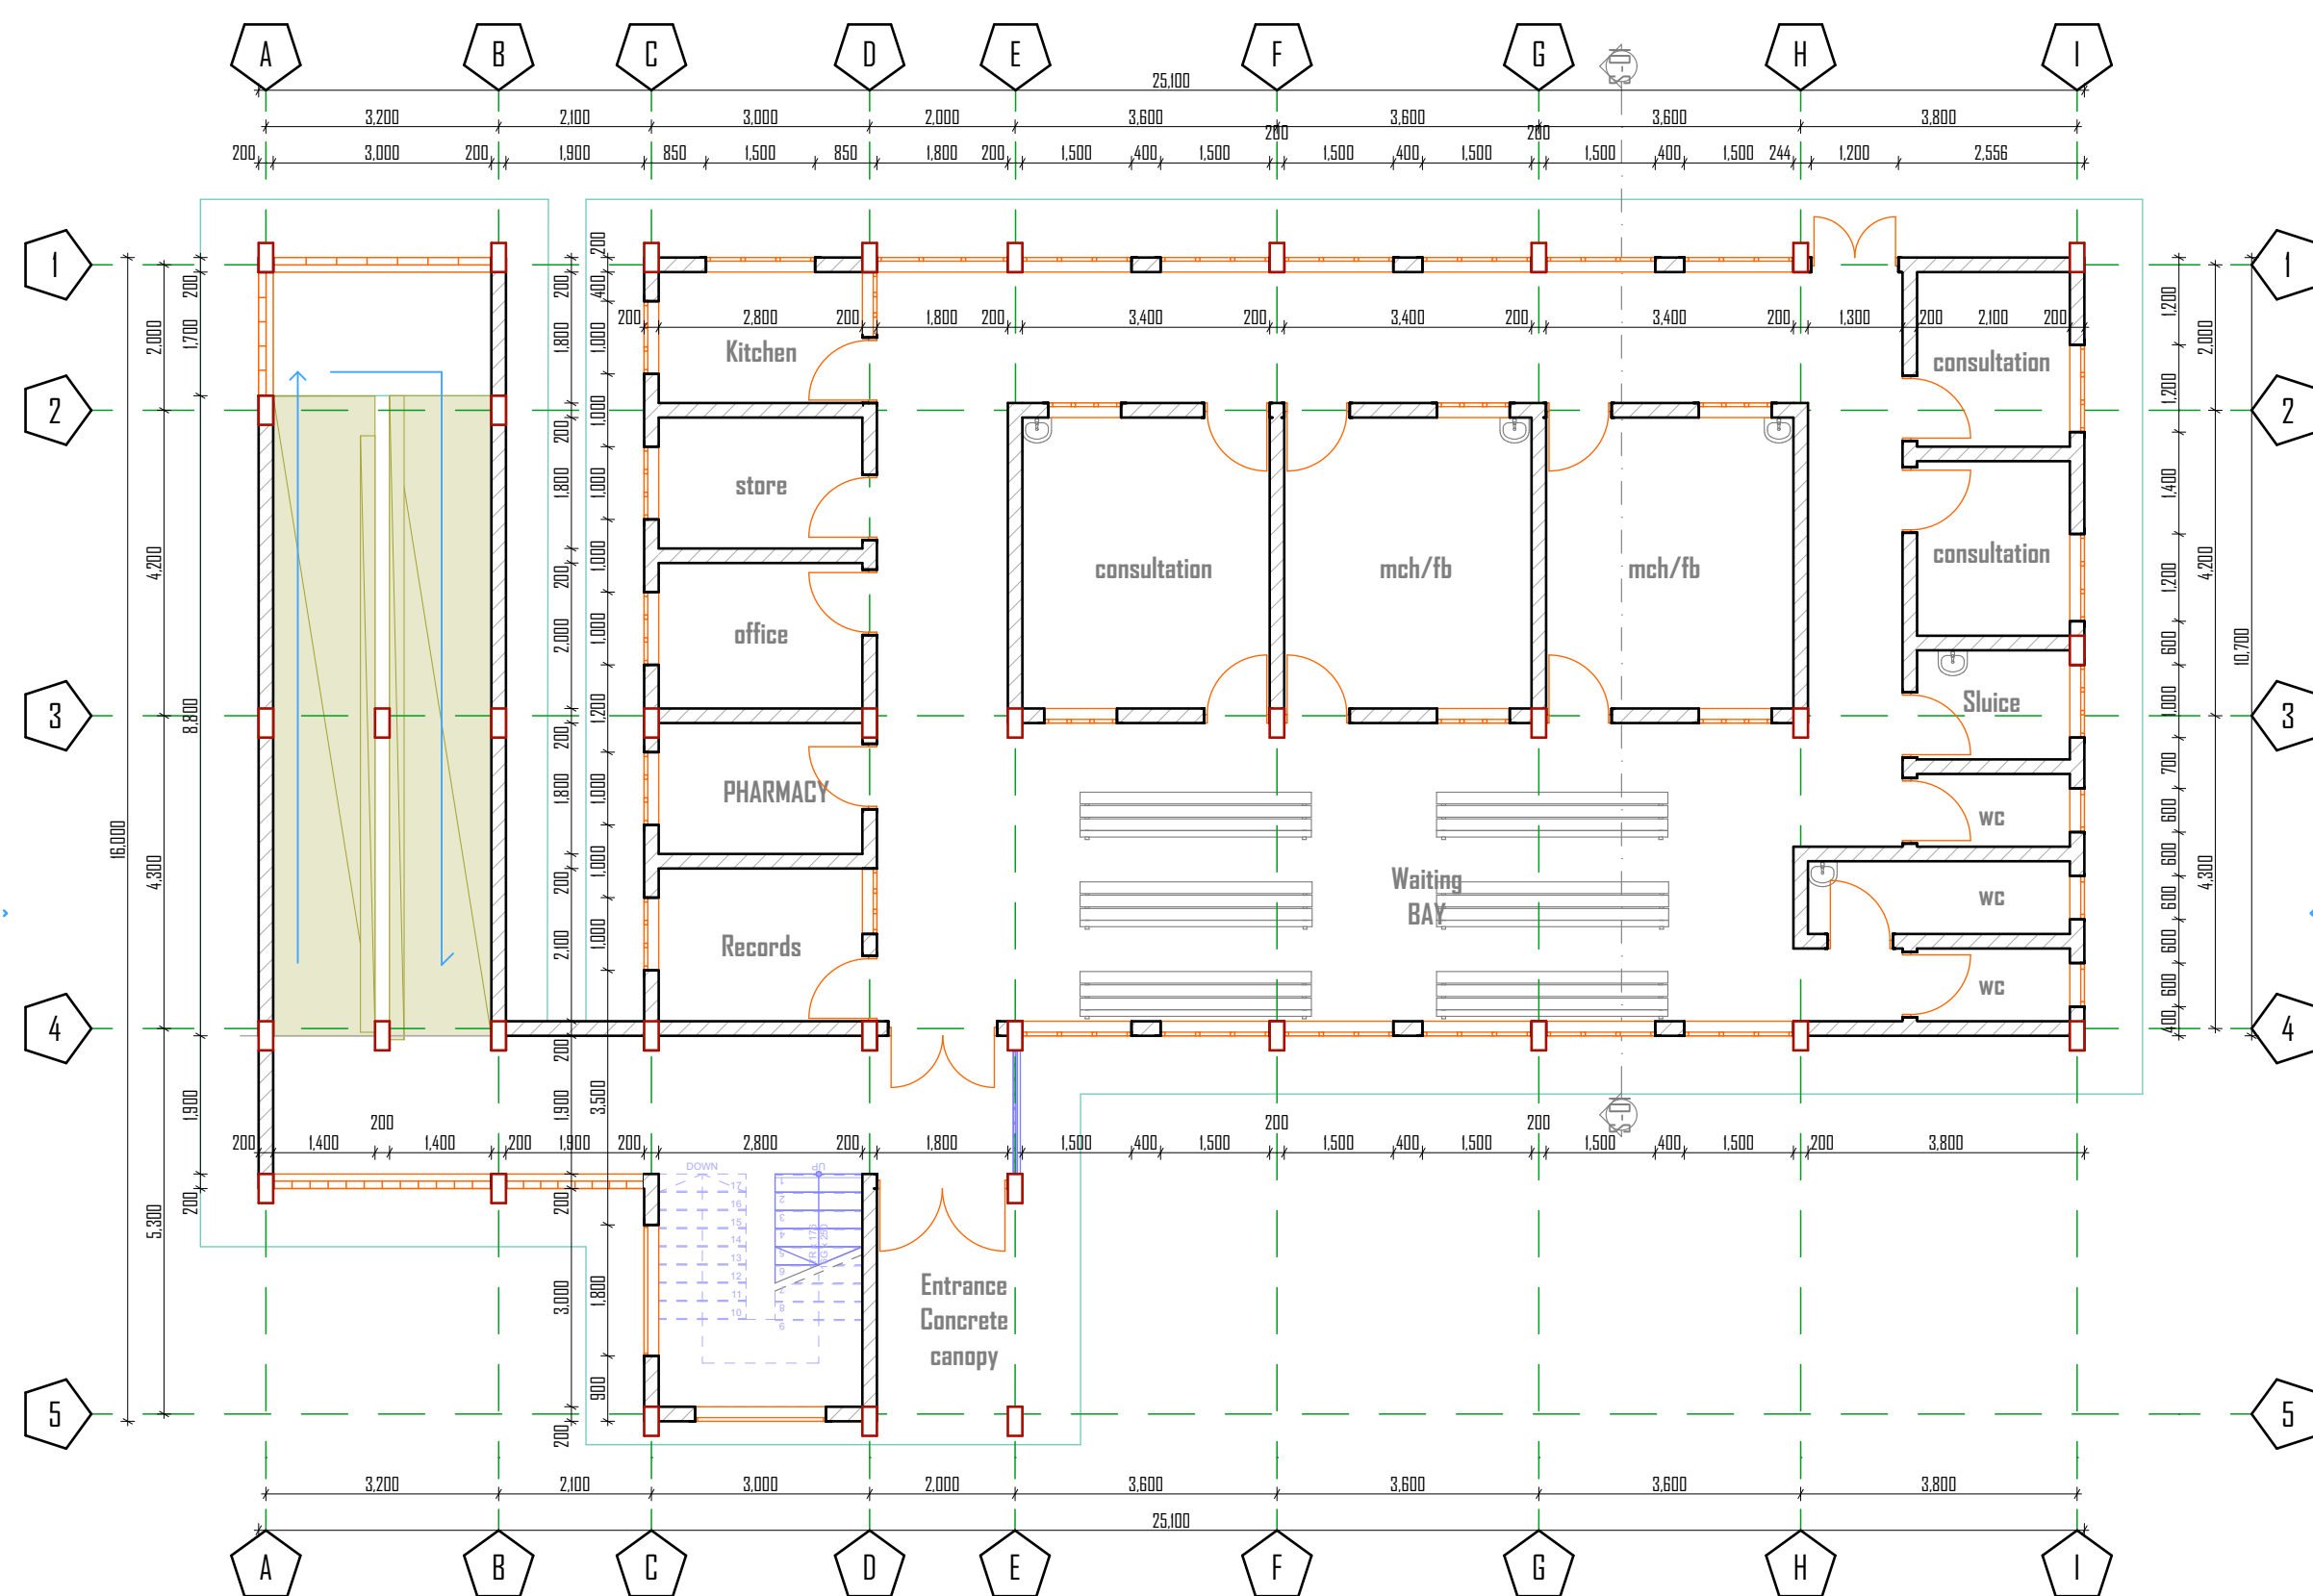

GROUND FLOOR

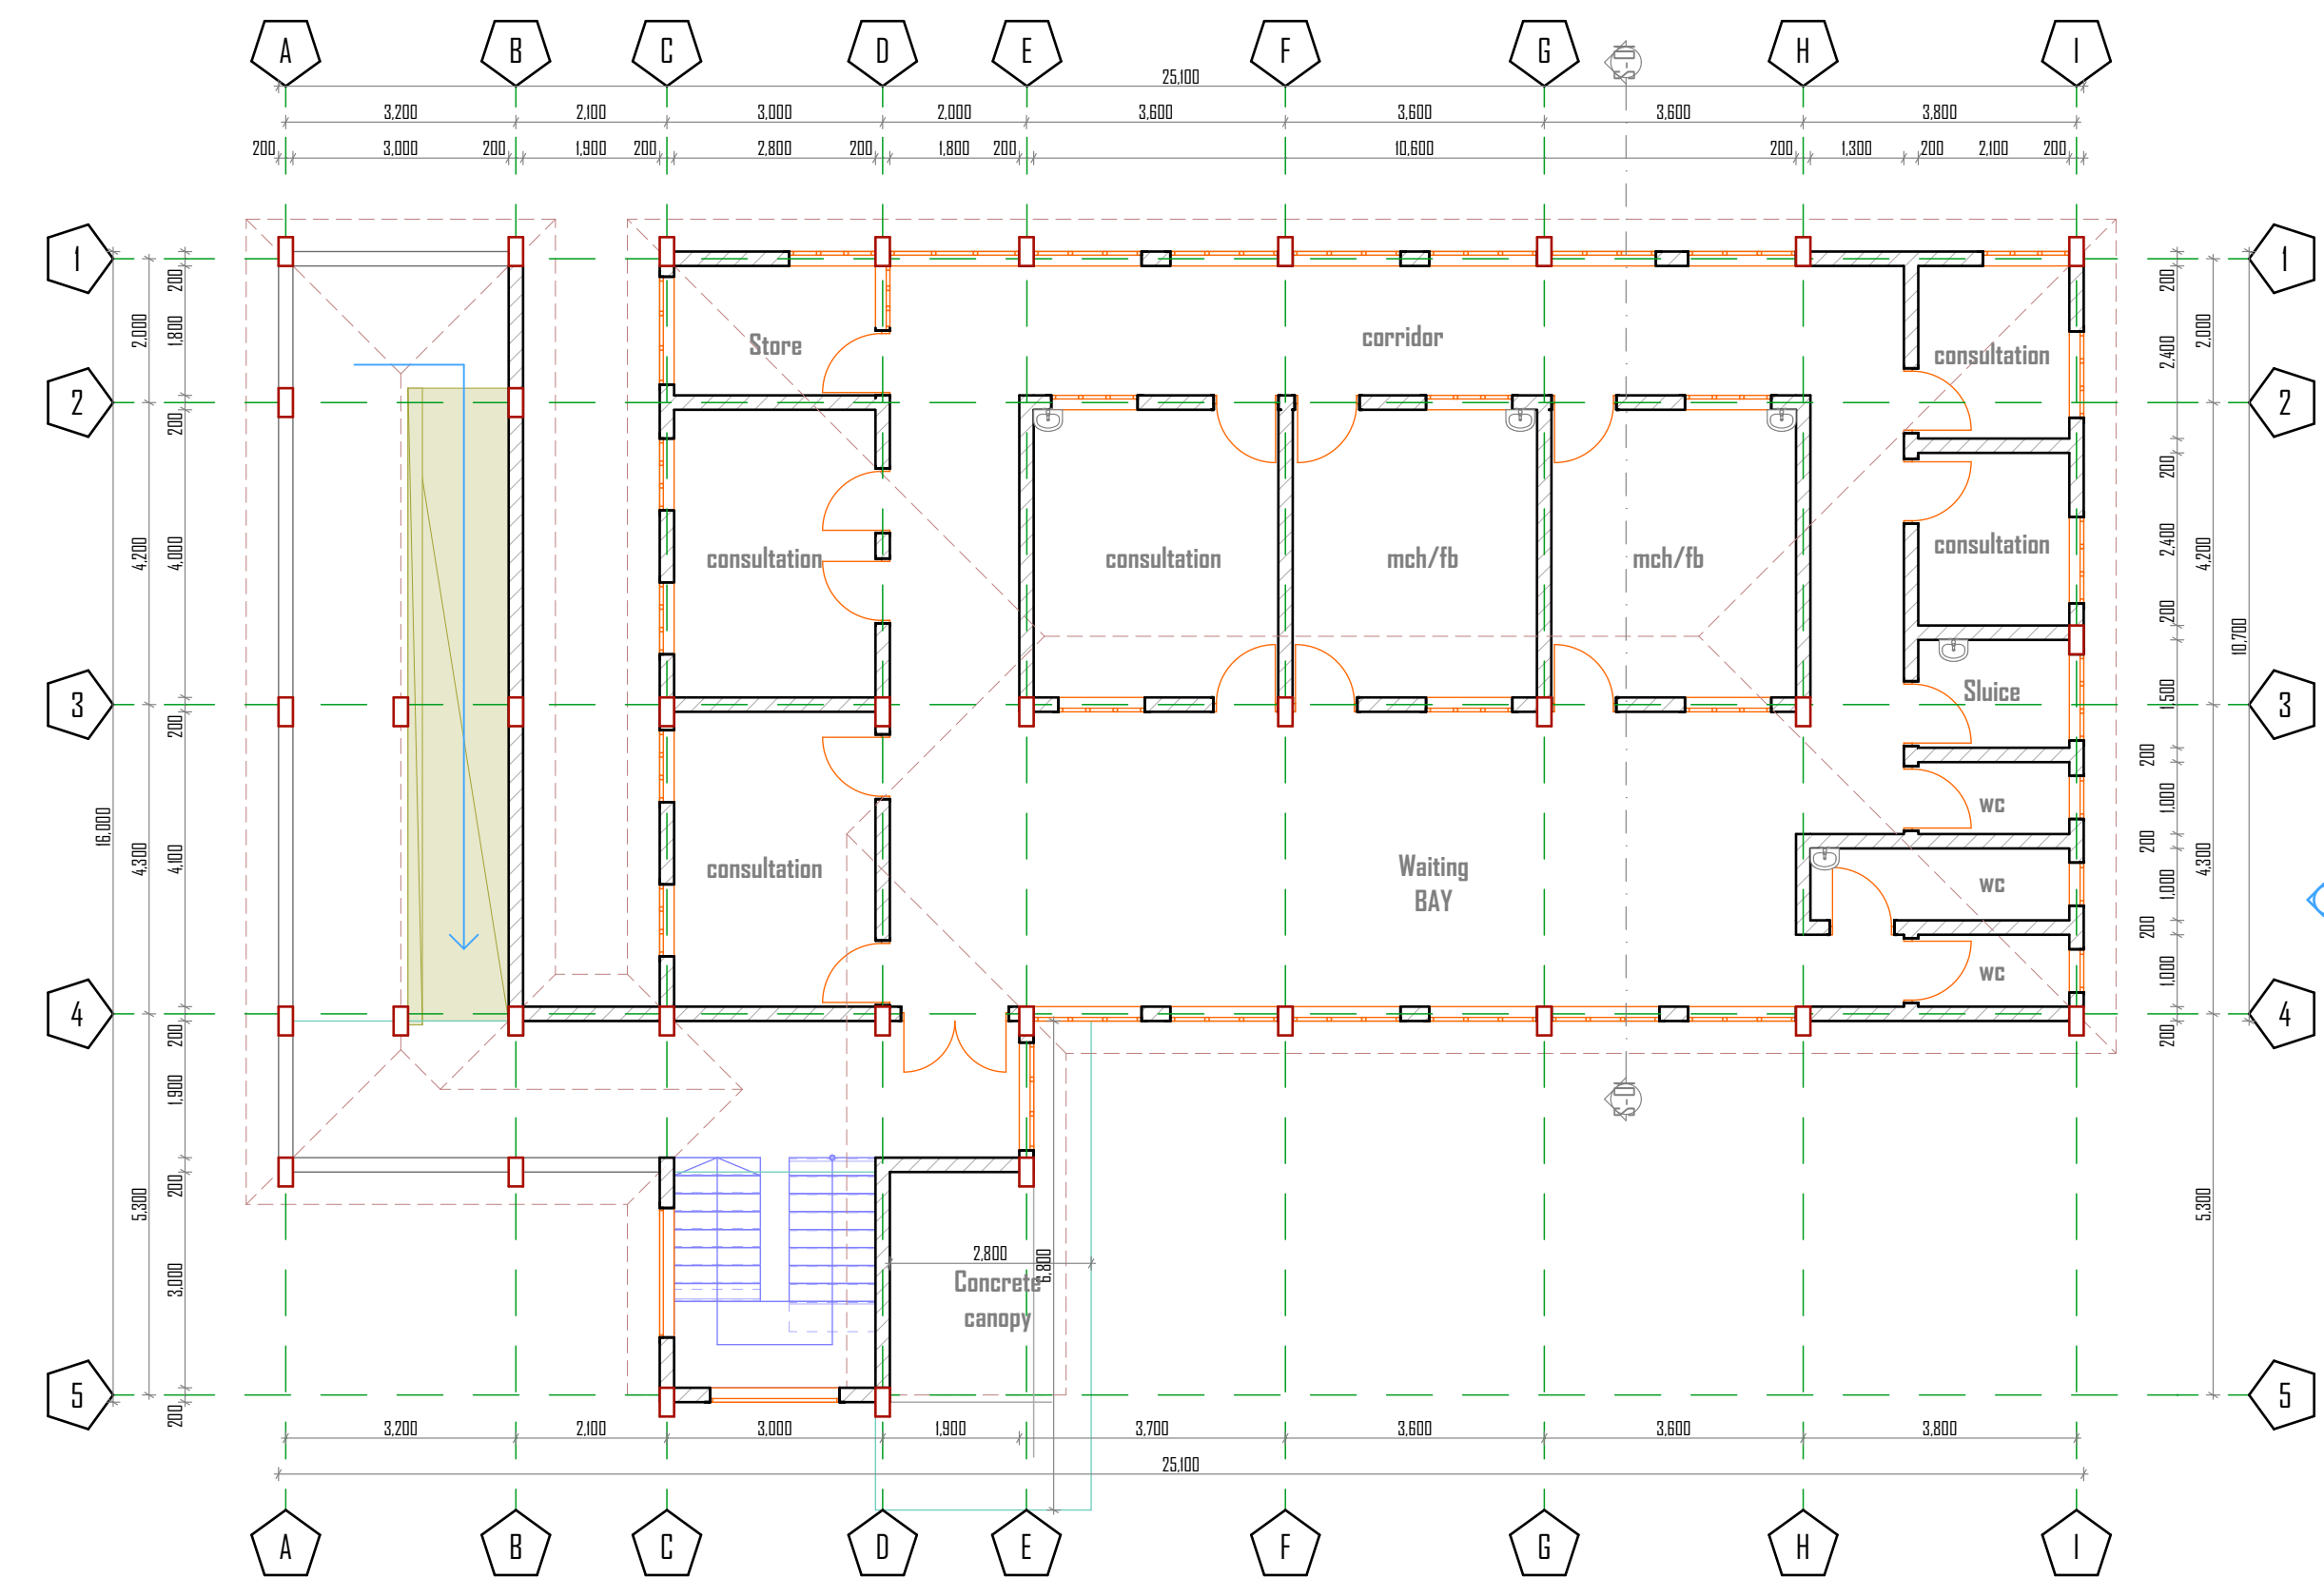

FIRST FLOOR

NOTES

1. This drawing is copyright
2. Do not scale off this drawing
3. All levels and dimensions to be checked on site before any building work commences
4. Any discrepancies to be reported to the office of the consultant
5. All work to be strictly in accordance to with the standard specifications and notes

6. This drawing is to be read in conjunction with specifications and all other relevant drawings
7. Walls below 200mm thick to be reinforced with hoop iron at every alternate course
8. pv denotes permanent air vents over doors and windows as shown on drawings
9. A single layer of 3-ply bituminous felt to be provided between masonry and r.c. work
10. Drain pipes passing under tarmac driveways, and buildings to be encased in 150mm thick concrete surround

11. All reinforced concrete work to Structural Engineers drawings
12. All sanitary works to the entire satisfaction of MoH

Job Title: KUNYAK MCH
PROPOSED MCH BUILDING
AT KUNYAK HC,
KIPKELION WEST.

Client ;
DEPARTMENT OF HEALTH SERVICES,
COUNTY GOVERNMENT OF
KERICHO

CONSULTANTS:
DEPARTMENT OF PUBLIC WORKS,
DEPARTMENT OF LANDS, HOUSING AND P.P,
DEPARTMENT OF HEALTH SERVICES -
HEALTH PROJECTS OFFICE.

Drawing Name
LAYOUT PLANS, ELEVATIONS,
SECTIONS AND DETAILS DRAWINGS.

Drawn by R.K.K
REF: 1/02/24/H

Date FEB, 2024
Scale on A1 1:100