
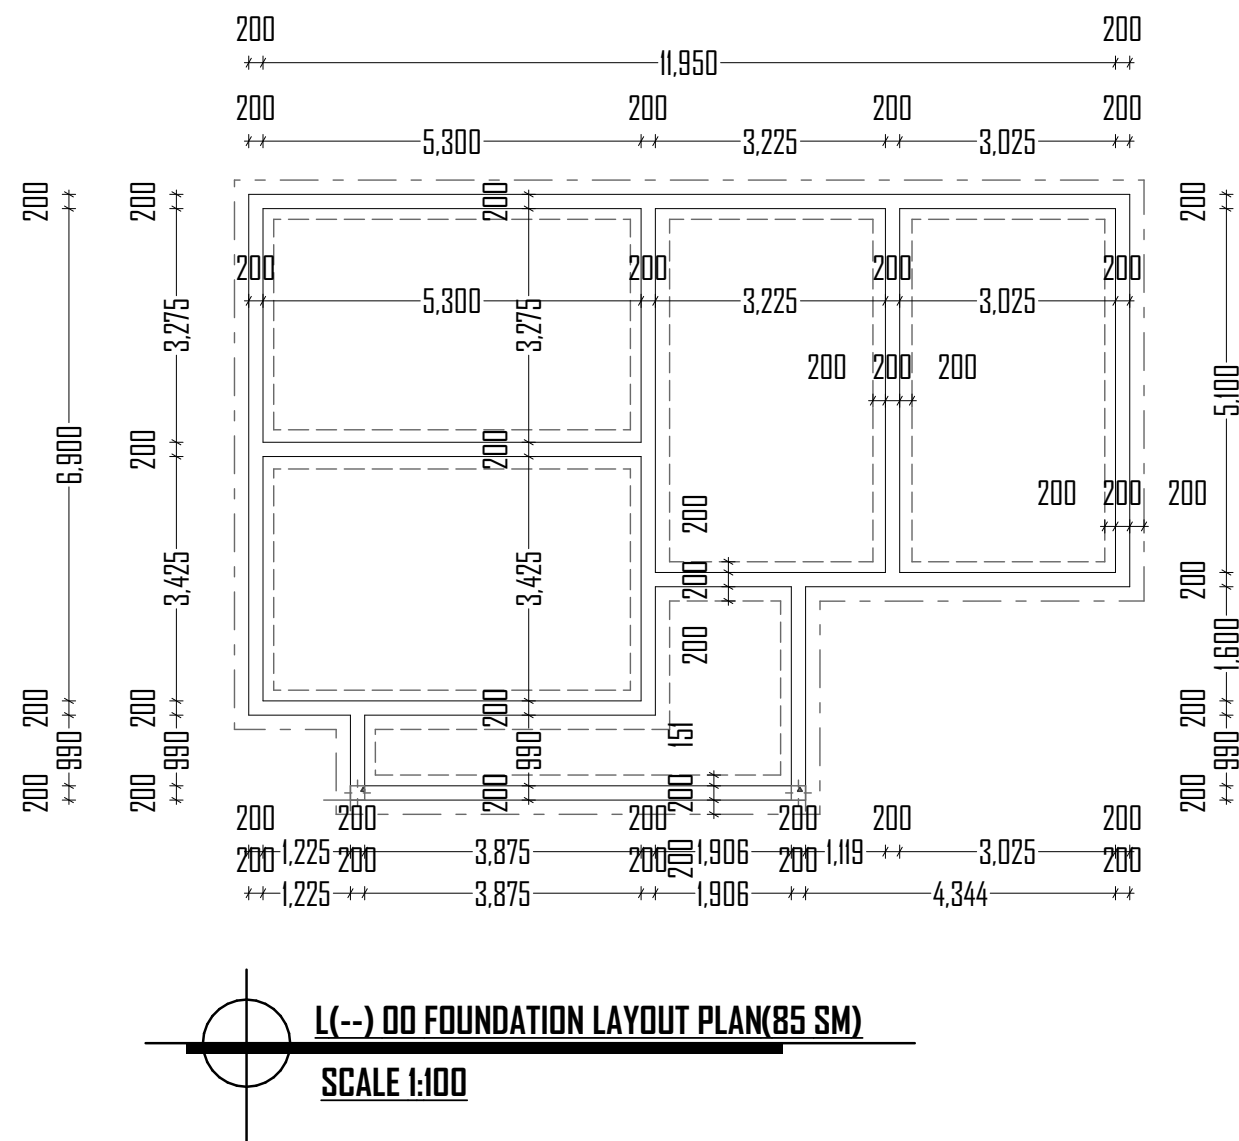
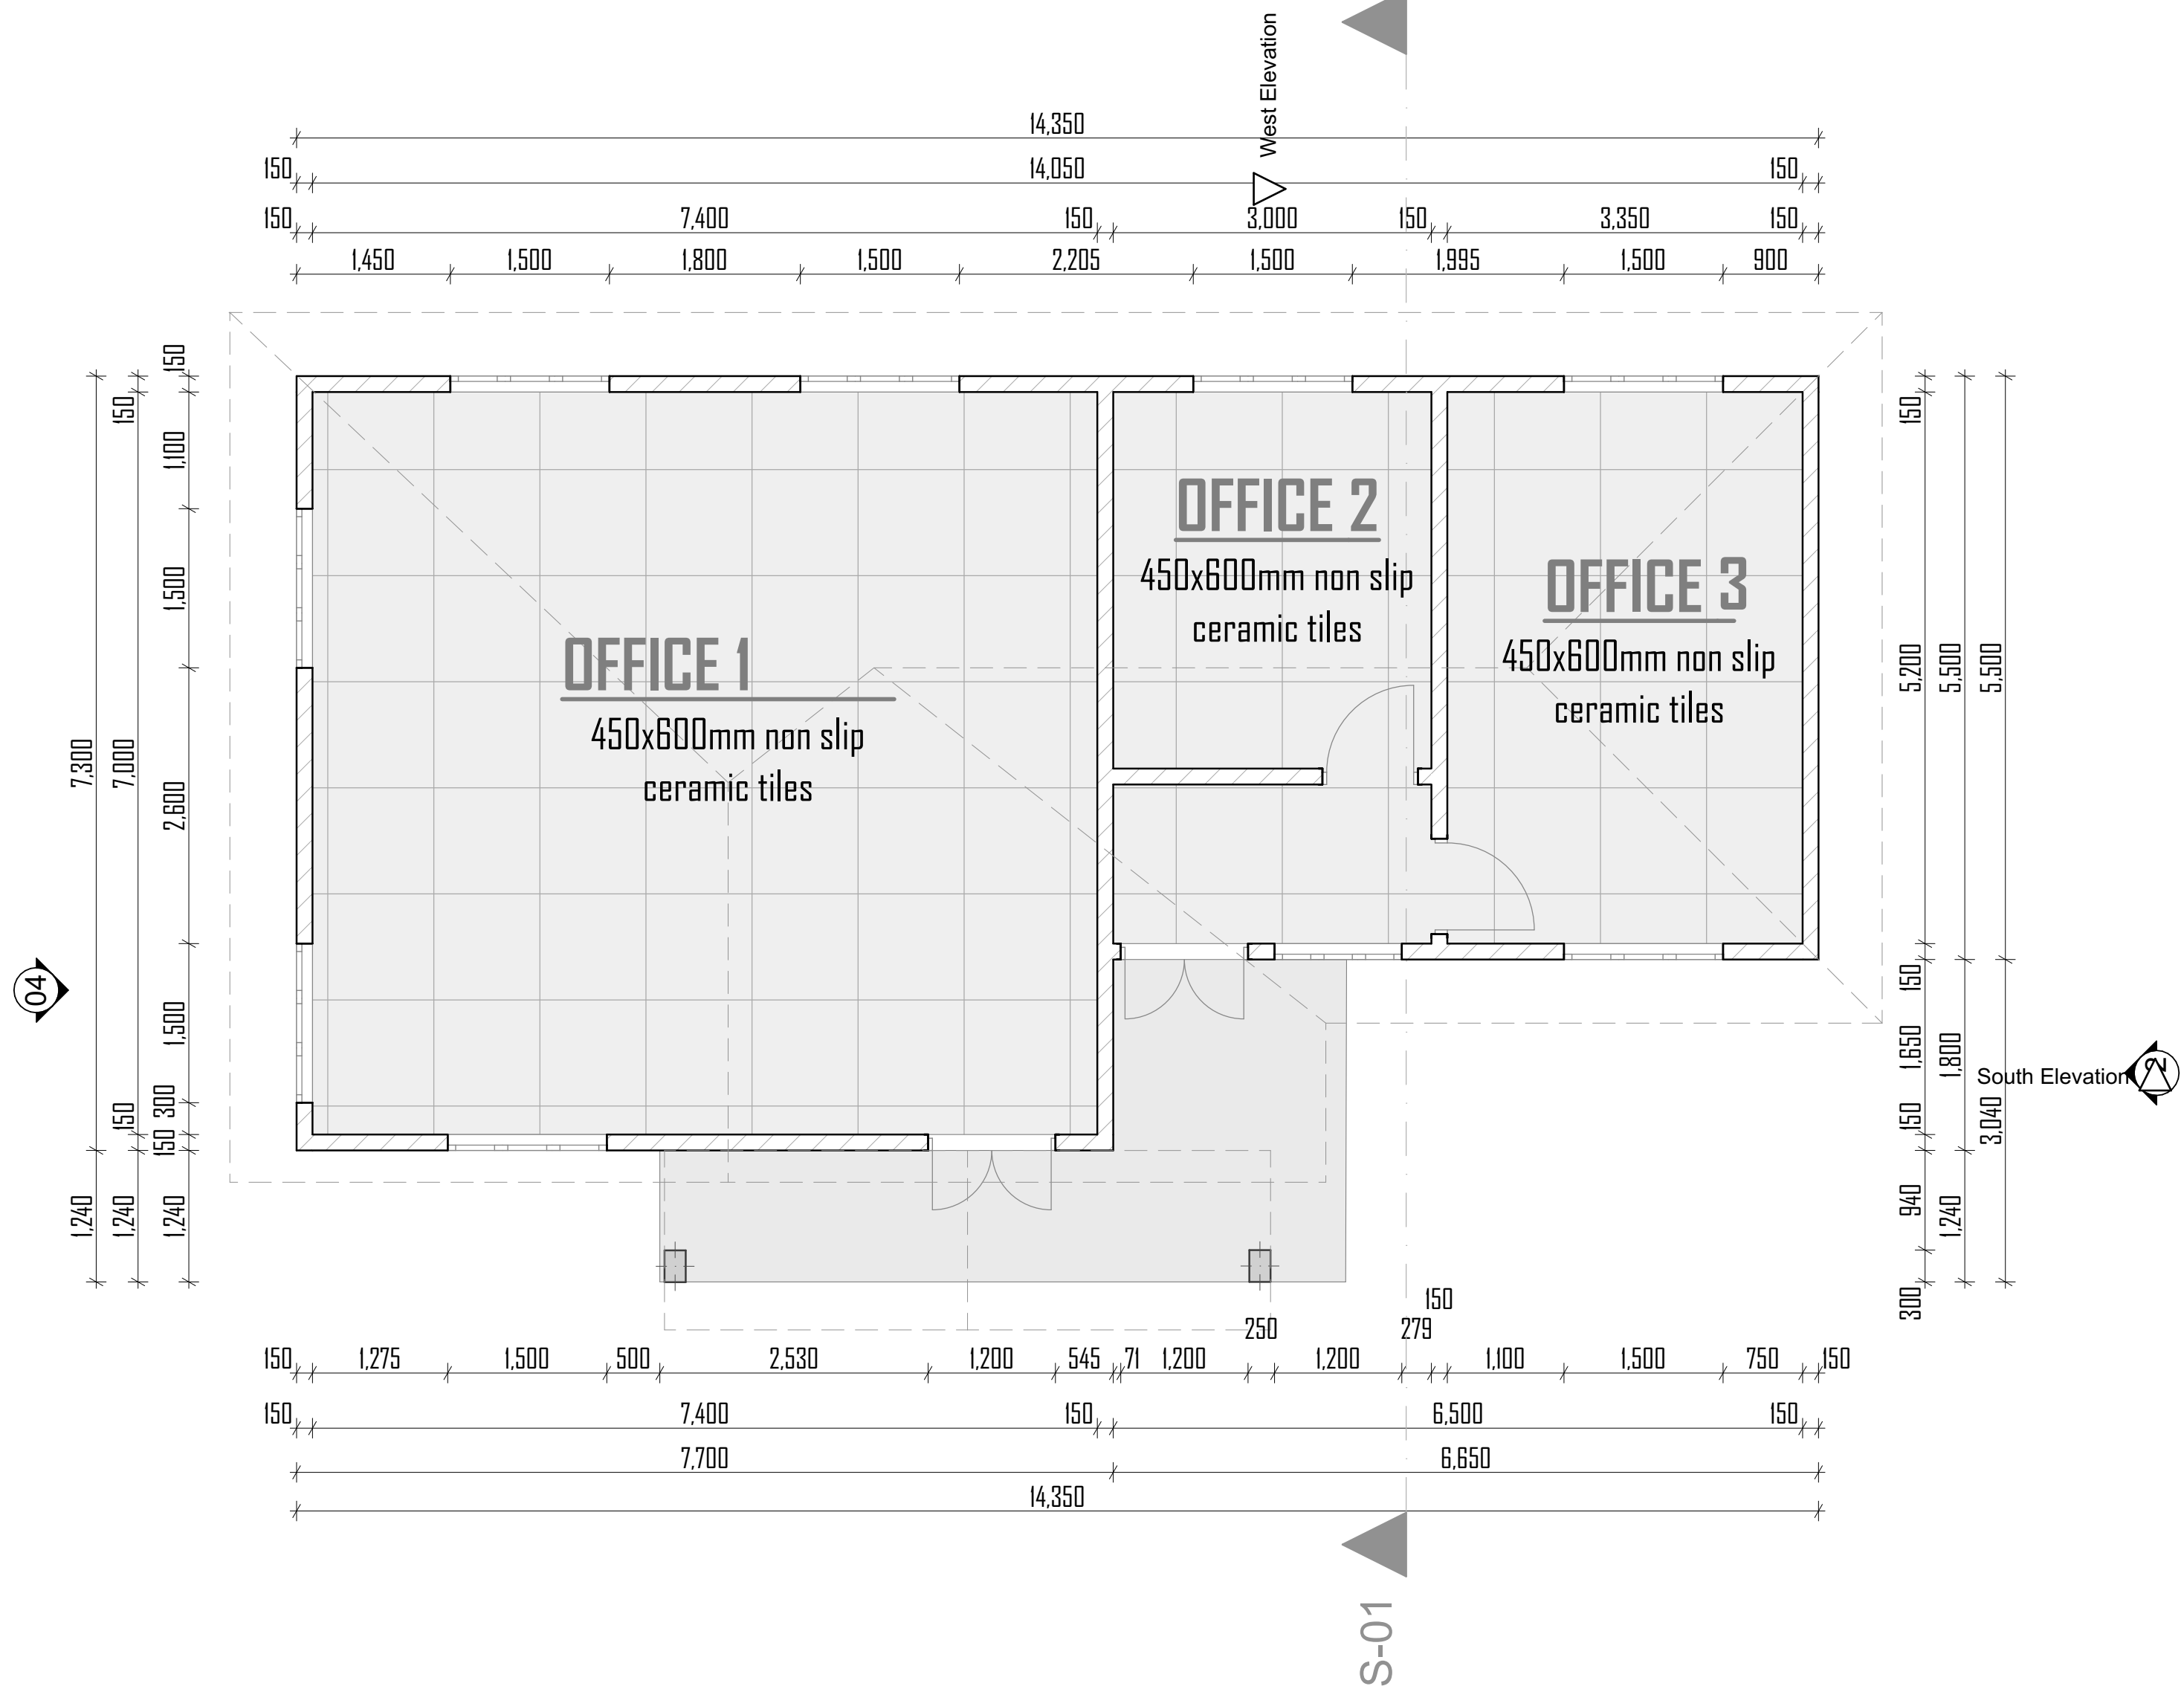
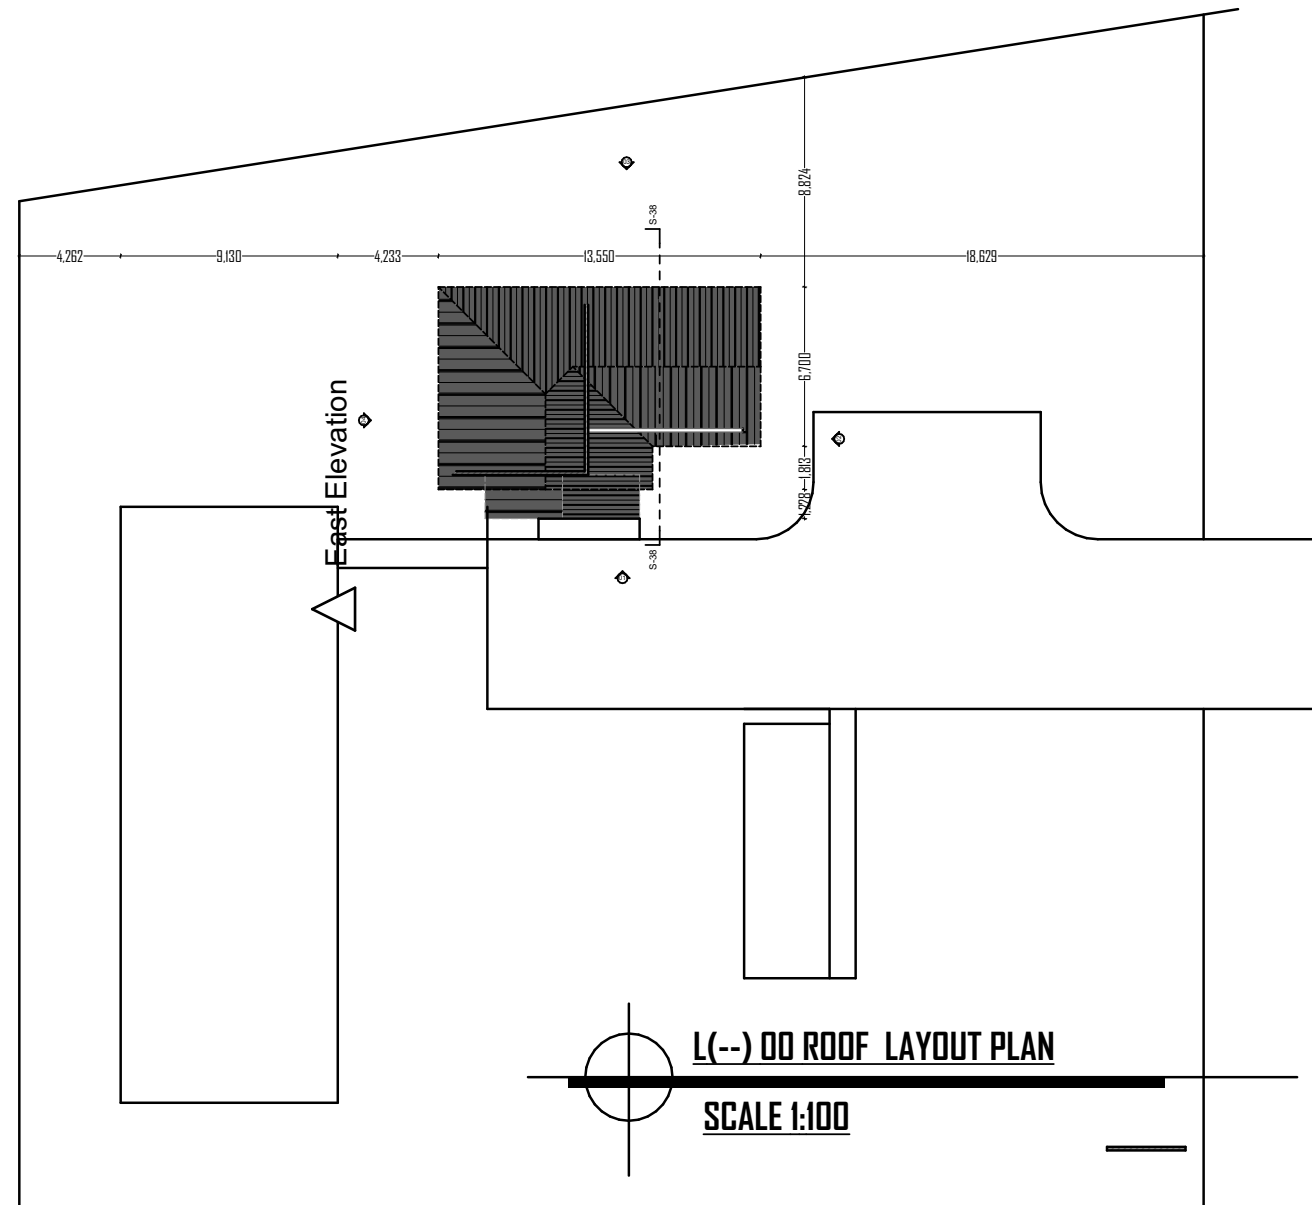
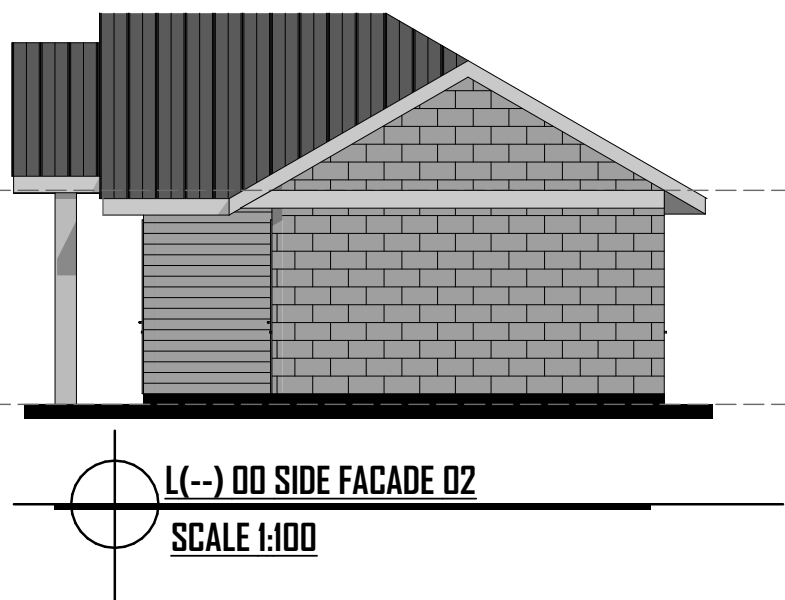
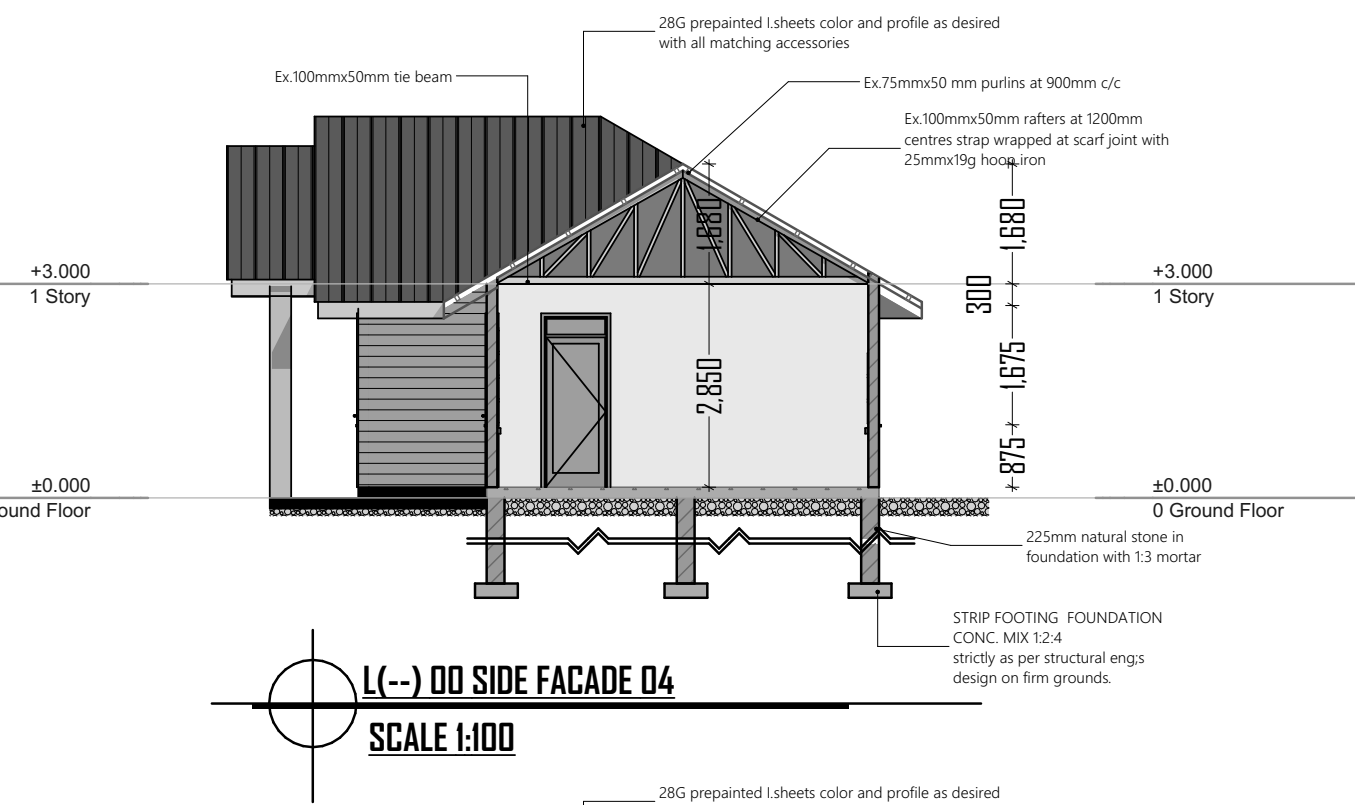
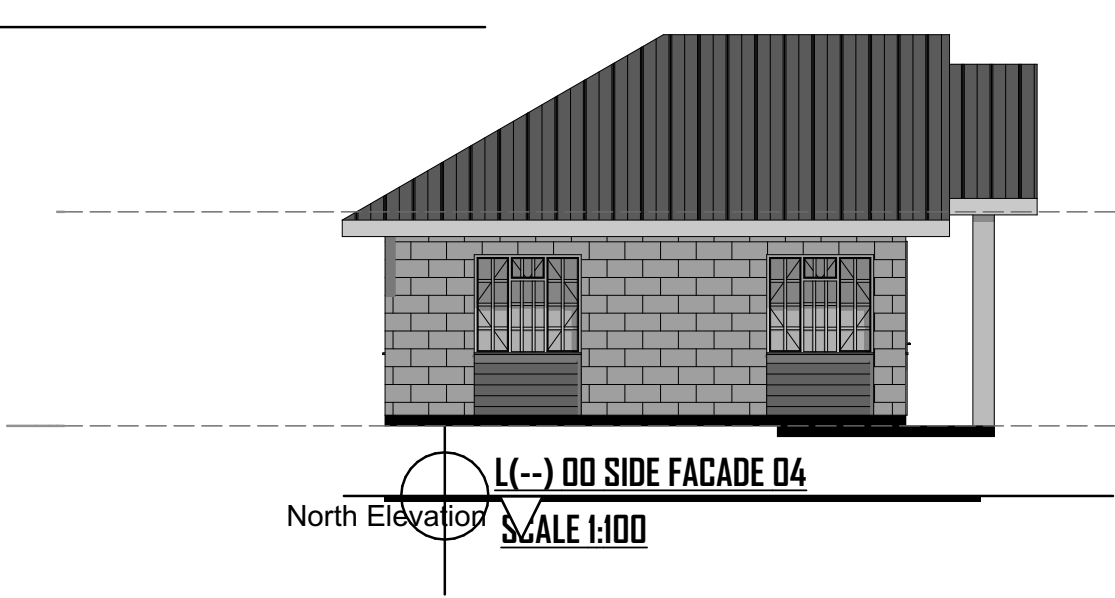


WINDOW & DOOR SCHEDULES

D01	2	0	W: 1200 H: 2400	OFFICES.
Description: Mild steel frame casement window				

W01	9	900	W: 1500 H: 1500	Both Offices
Description: Mild steel frame casement window				

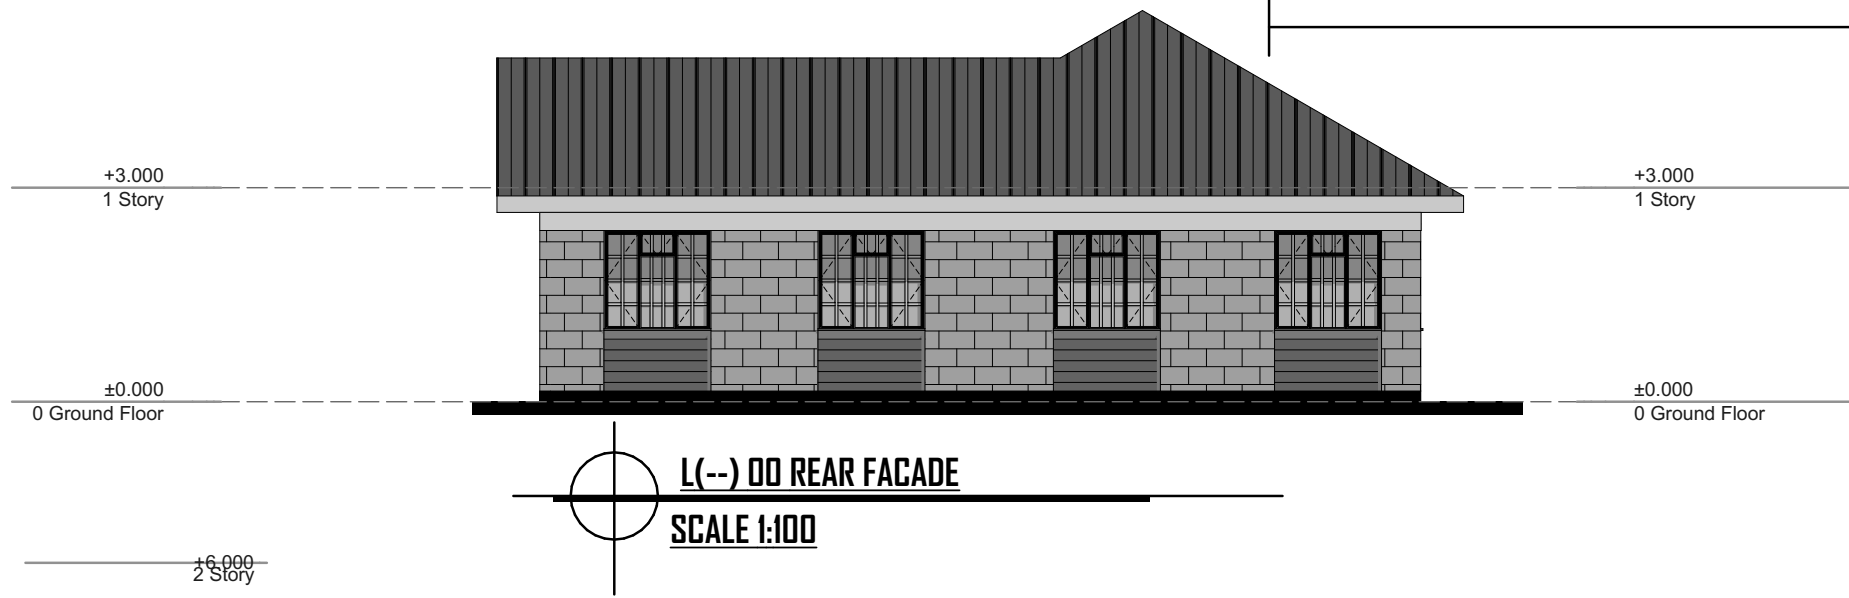

NOTES

1. This drawing is copyright
2. Do not scale off this drawing
3. All levels and dimensions to be checked on site before any building work commences
4. Any discrepancies to be reported to the office of the consultant
5. All work to be strictly in accordance to with the standard specifications and notes
6. This drawing is to be read in conjunction with specifications and all other relevant drawings
7. Walls below 200mm thick to be reinforced with hoop iron at every alternate course
8. Depth of foundations to be decided on site
9. pv denotes permanent air vents over doors and windows as shown on drawings
10. A single layer of 3-ply bituminous felt to be provided between masonry and r.c. work
11. Drain pipes passing under tarmac, driveways, and buildings to be encased in 150mm thick concrete surround
12. All reinforced concrete work to Structural Engineer's drawings
13. All sanitary works to the entire satisfaction of MoH
14. All roads, storm water drainage and foul sewerage to Civil Engineer's drawings
15. Foundation and floor slabs to be retained as is except for portion with new works.

Rev.	Date	Description
revisions:		
Client Dept: COUNTY GOVERNMENT OF KERicho.		
DEPT OF FINANCE AND ECONOMIC PLANNING		
Job Title		
PROPOSED CONSTRUCTION OF A AN OFFICE BLOCK		
Design Dept:		
LANDS, HOUSING AND PHYSICAL PLANNING.		
Drawing Name		
LAYOUT PLANS, ELEVATIONS, SECTIONS AND DETAILS DRAWINGS.		
Drawn by		Checked by
Date		Scale on A1
10/05/24		1:100 1:200 1:500
Job no.		Drawing no.
		L(31)
		Sheet no.